


3 First Level Plan
 Scale: 1/4" = 1'-0"
 0 2 4 6 8 10 12 FT

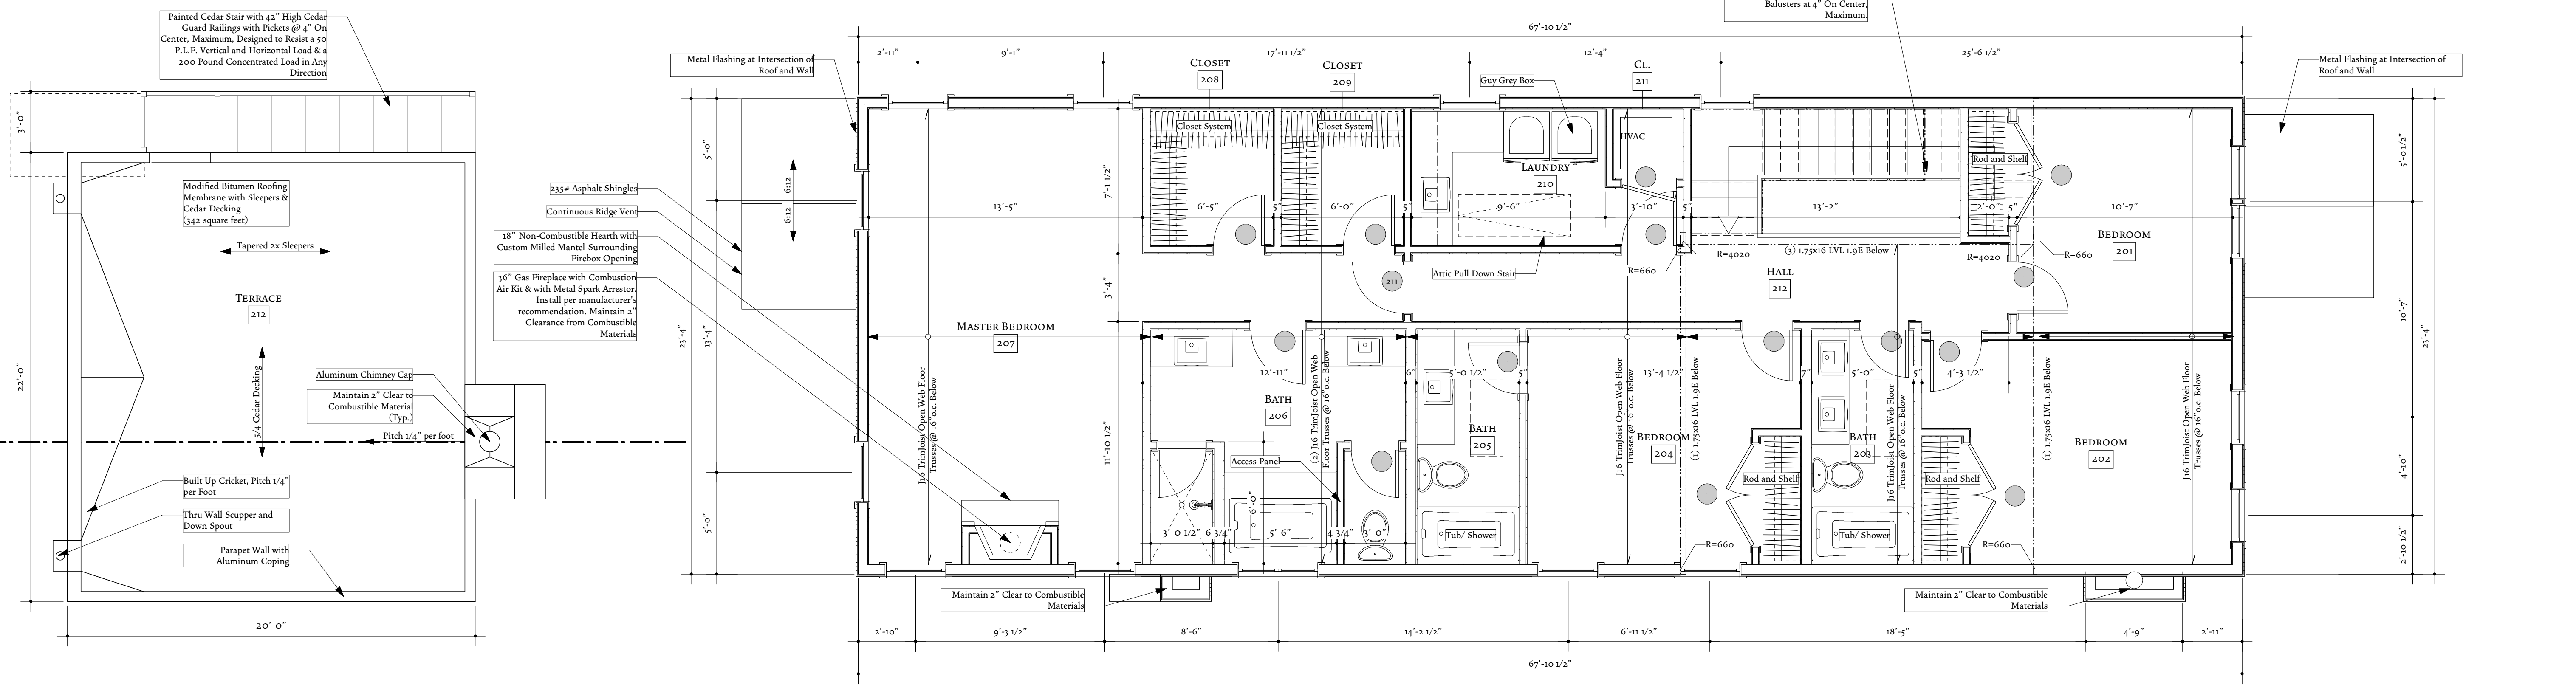


4 Second Level Plan
 Scale: 1/4" = 1'-0"
 0 2 4 6 8 10 12 FT

Architect

189 Herrick Road
 Riverside, Illinois 60546
 t 708.853.9439
 f 708.853.9441
 randallarchitects.com

RANDALL ARCHITECTS

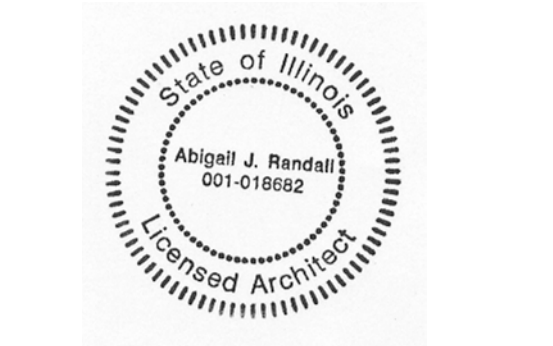

Project Title
Single Family Residence
 3807 N. Oakley Ave.
 Chicago, IL 60618

Issue/Revision
Issue for Permit

Issue/Revision History
 1 11/26/12 ISSUE FOR PERMIT

Plot Date:
 Project ID:
 CAD File Name: Eddy St Permit.vwx
 Drawn By:
 Checked By:
 Reviewed by:
 Designed by:
 Submitted By: AR

Sheet Title
First & Second Floor Plan

